


	PROPOSED EDGE OF PAVEMENT
	PROPOSED FLOWLINE
	PROPOSED TOP BACK OF CURB
	PROPOSED TOP BACK OF WALK
	PROPOSED PROPERTY LINE
	PROPOSED MAJOR CONTOUR
	PROPOSED MINOR CONTOUR
	PROPOSED STORM INLET
	PROPOSED ASPHALT
	PROPOSED CONCRETE
	PROPOSED OVERFLOW PATH
	PROPOSED STORM PIPE
	DRAINAGE AND SIZE
	PROPOSED INLET
	PROPOSED BASIN BOUNDARY
	PROPOSED STORM DRAIN

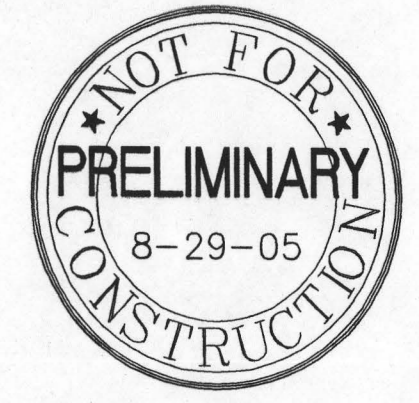

CALL UTILITY NOTIFICATION
CENTER OF COLORADO
1-800-922-1987
OR 303-467-0000 IN METRO DENVER
CALL BUSINESS DAYS IN ADVANCE
TO LOCATE UTILITIES AND
EXCAVATE FOR THE MARKING OF
UNDERGROUND MEMBER UTILITIES

NO.	DATE	REVISION	BY




DRAWN BY: DJD
CHECKED BY: REW
DATE: 8-29-05
FILE: PRDR2

HIGH COUNTRY ENGINEERING, INC.
14 INVERNESS DRIVE EAST, STE F-120, ENGLEWOOD, CO 80112
PHONE (303) 925-0544 FAX (303) 925-0547
15117 BLAKE AVENUE, STE 101, GLENWOOD SPRINGS, CO 81601
PHONE (970) 945-8676 FAX (970) 945-2555
WWW.HCENG.COM



HALLS L.L.C.
CITY OF GRAND JUNCTION, COLORADO
BROOKWILLOW VILLAGE, P.U.D.
EXHIBIT #4
STORM DRAIN OVERFLOW MAP

PROJECT NO.
2031049.00
0510

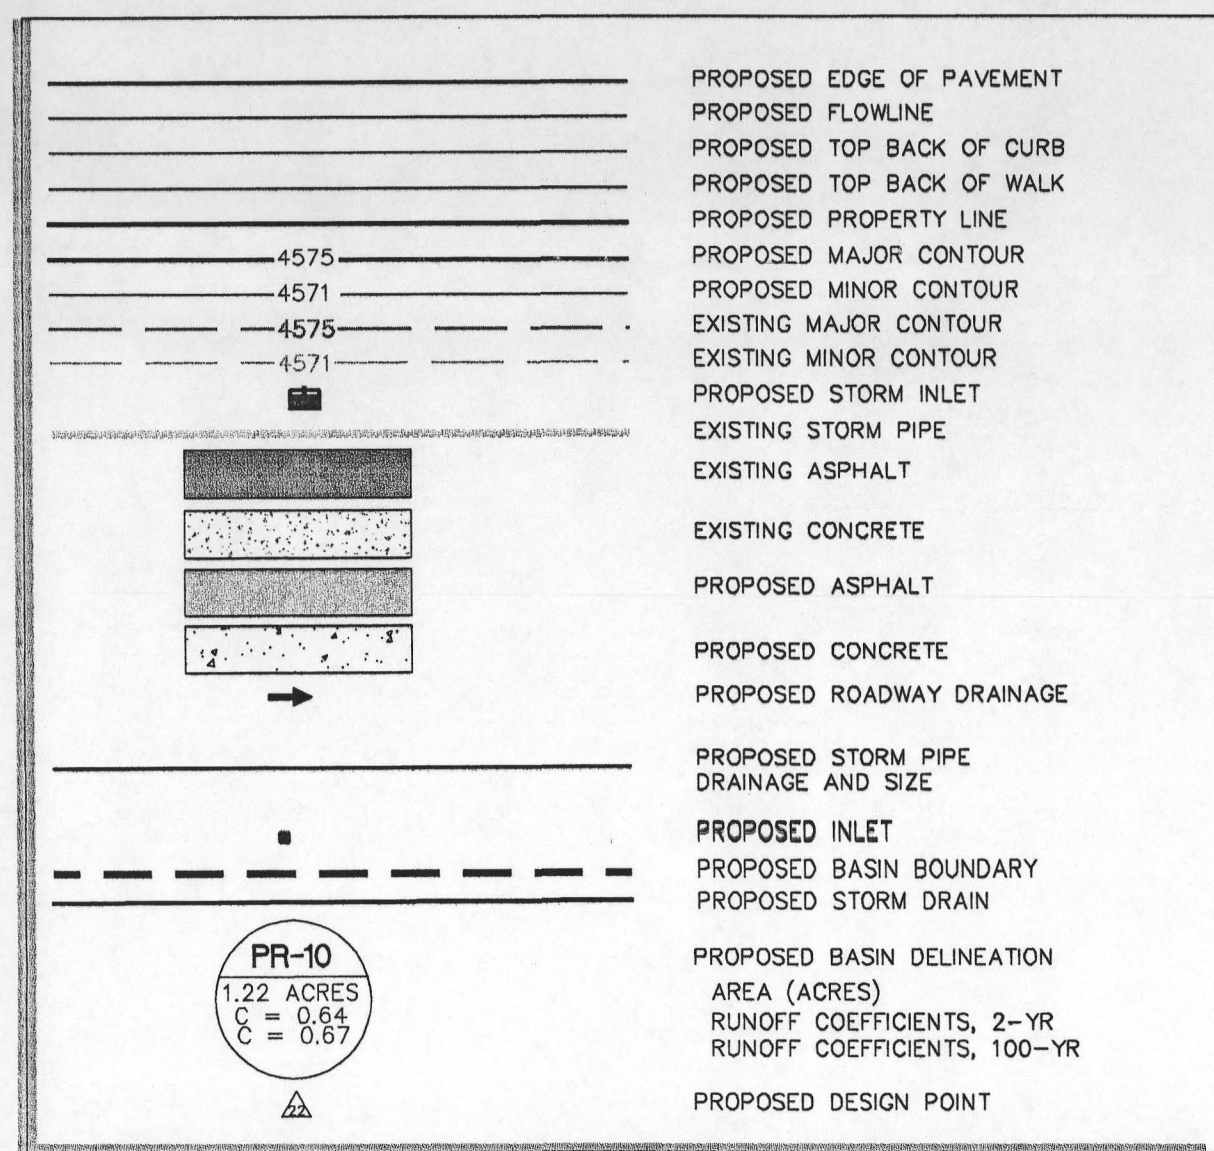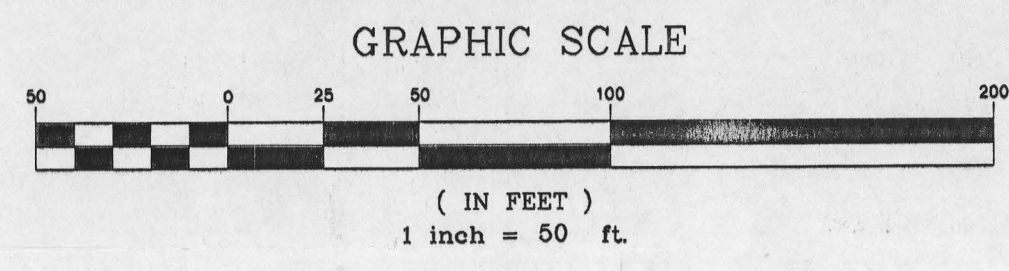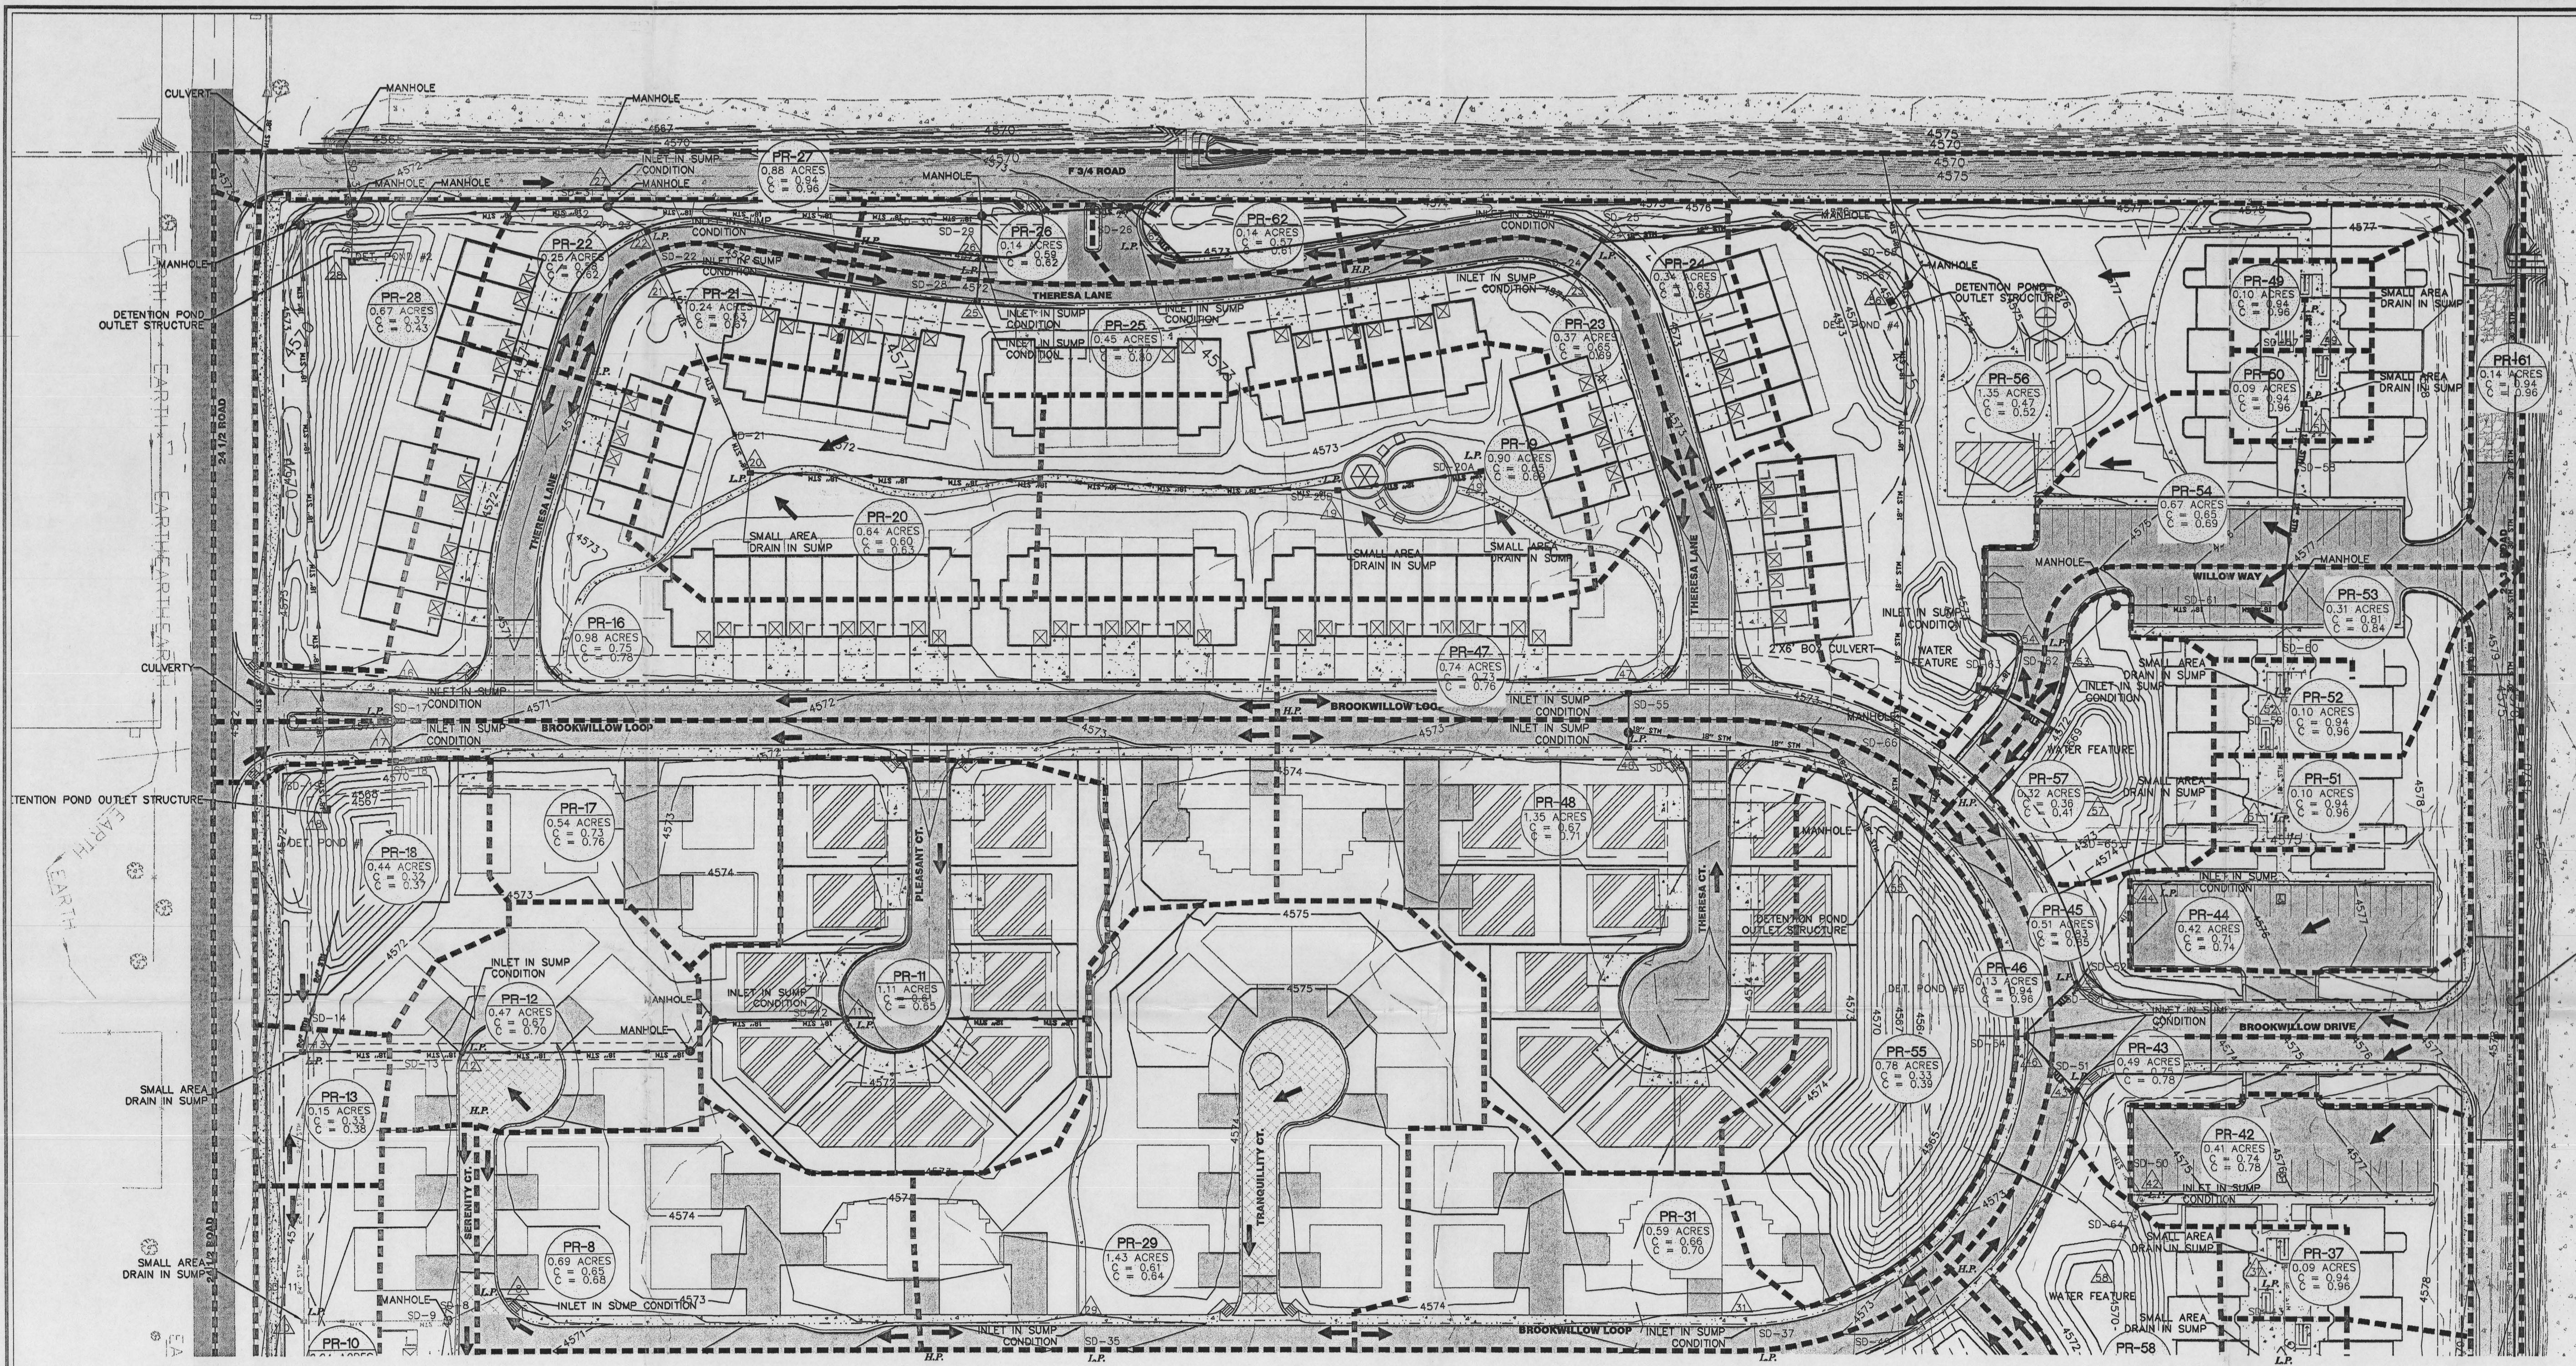

CALL UTILITY NOTIFICATION
CENTER OF COLORADO
1-800-922-1987
OR 534-0670 IN METRO DENVER
CALL BUSINESS DAY IN ADVANCE
CALL 24 HOURS FOR THE MARKING OF
UNDERGROUND MEMBER UTILITIES

NO.	DATE	REVISION	BY

DRAWN BY: D.J.D.
CHECKED BY: REW
DATE: 8-29-05
FILE: PRDR

HIGH COUNTRY ENGINEERING, INC.
14 INVERNESS DRIVE EAST, STE F-120, ENGLEWOOD, CO 80112
PHONE (303) 925-0544 FAX (303) 925-0547
1517 BLAKE AVENUE, STE 101, GLENWOOD SPRINGS, CO 81601
PHONE (970) 945-8676 FAX (970) 945-2555
WWW.HCEEN.COM



HALLS LLC,
CITY OF GRAND JUNCTION, COLORADO
BROOKWILLOW VILLAGE, P.U.D.
EXHIBIT #3
PROPOSED BASIN MAP

PROJECT NO.
2041049.00

